


Kalfjeslaan

Vak B Vak C

Vak C Vak D

2x No.a.

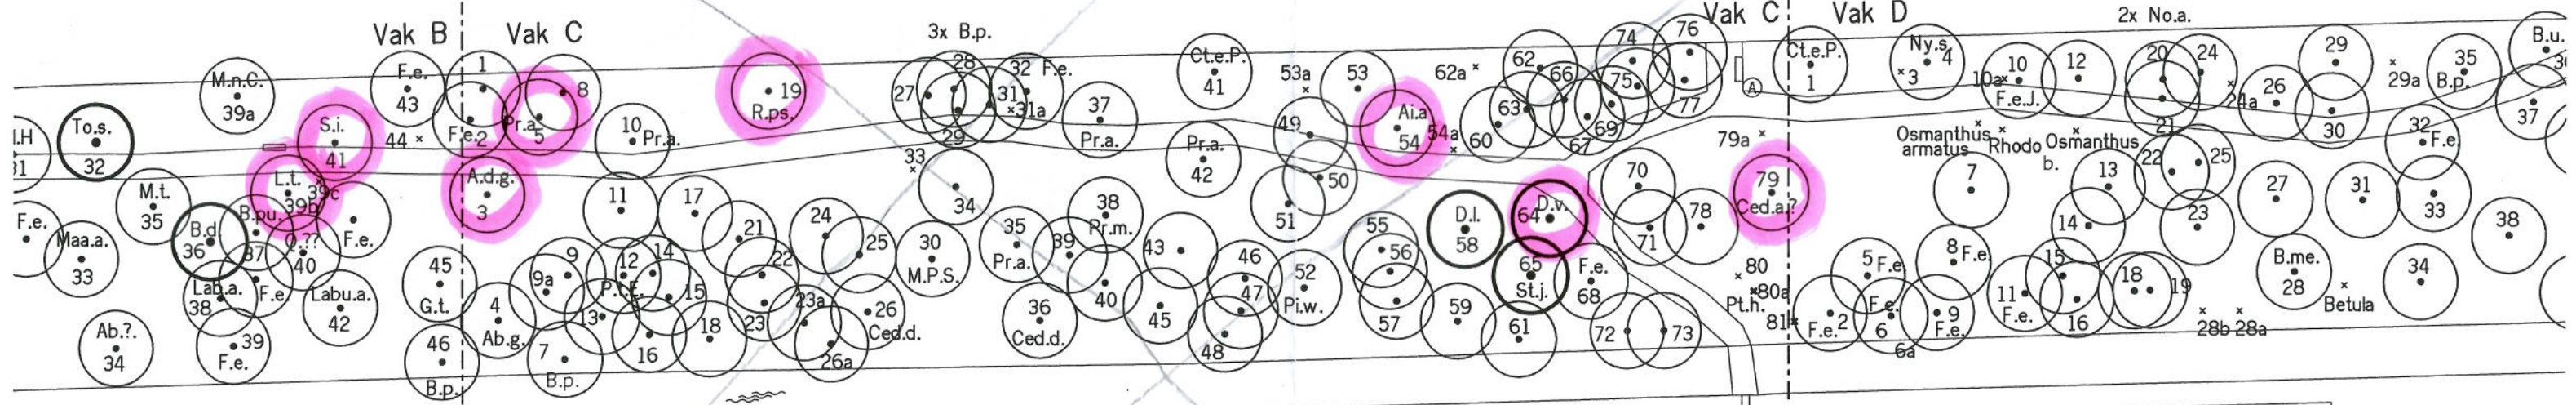

gas

9 02

170-224

168

9  
9B t/m 9F

9A

506 1 t/m 115

110-166

